



SECTION 1
FULL HEIGHT WALL

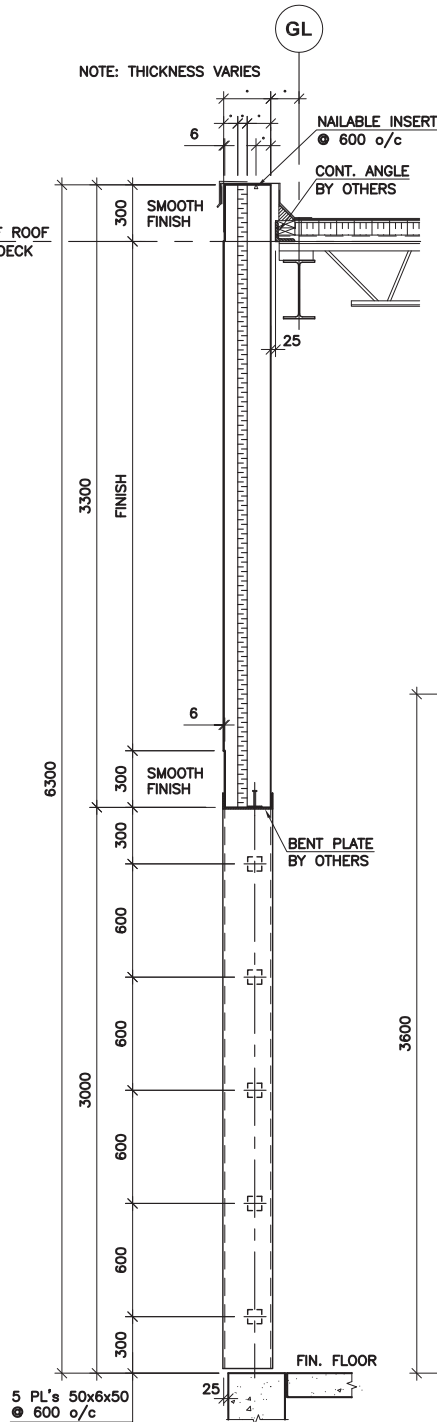

SECTION 2
TRUCK DOOR

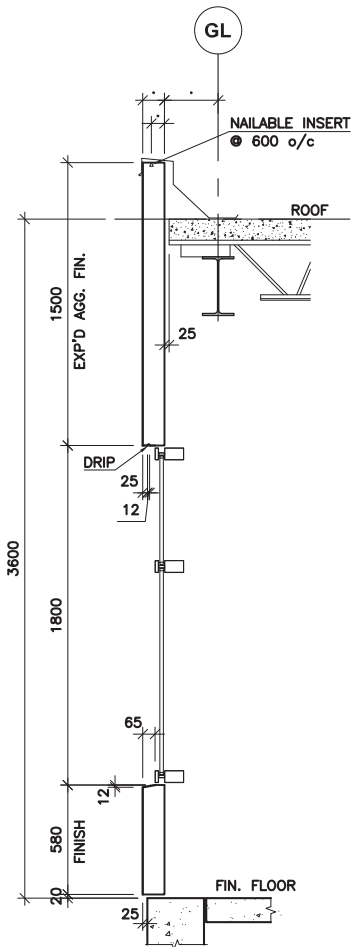

SECTION 3
OFFICE WINDOW

**TYPICAL WALL
SECTIONS**

**NOTE: INSULATION AND PANEL THICKNESS VARIES AS REQUIRED
TO MEET WALL THERMAL PERFORMANCE CRITERIA.**

DISCLAIMER: The Canadian Precast/Prestressed Concrete Institute cannot accept responsibility of any errors or oversights in the use of this material or in the preparation of architectural or engineering plans. The design professional must recognize that this detail is intended for use by professional personnel competent to evaluate the significance and limitations of its contents and be able to accept responsibility for the application of the material it contains. Users are encouraged to offer comments to the Canadian Precast/Prestressed Concrete Institute on the content and suggestions for improvement. Questions regarding the information found in this detail should be directed to the Canadian Precast/Prestressed Concrete Institute.



CANADIAN PRECAST/PRESTRESSED CONCRETE INSTITUTE

IWP-2